



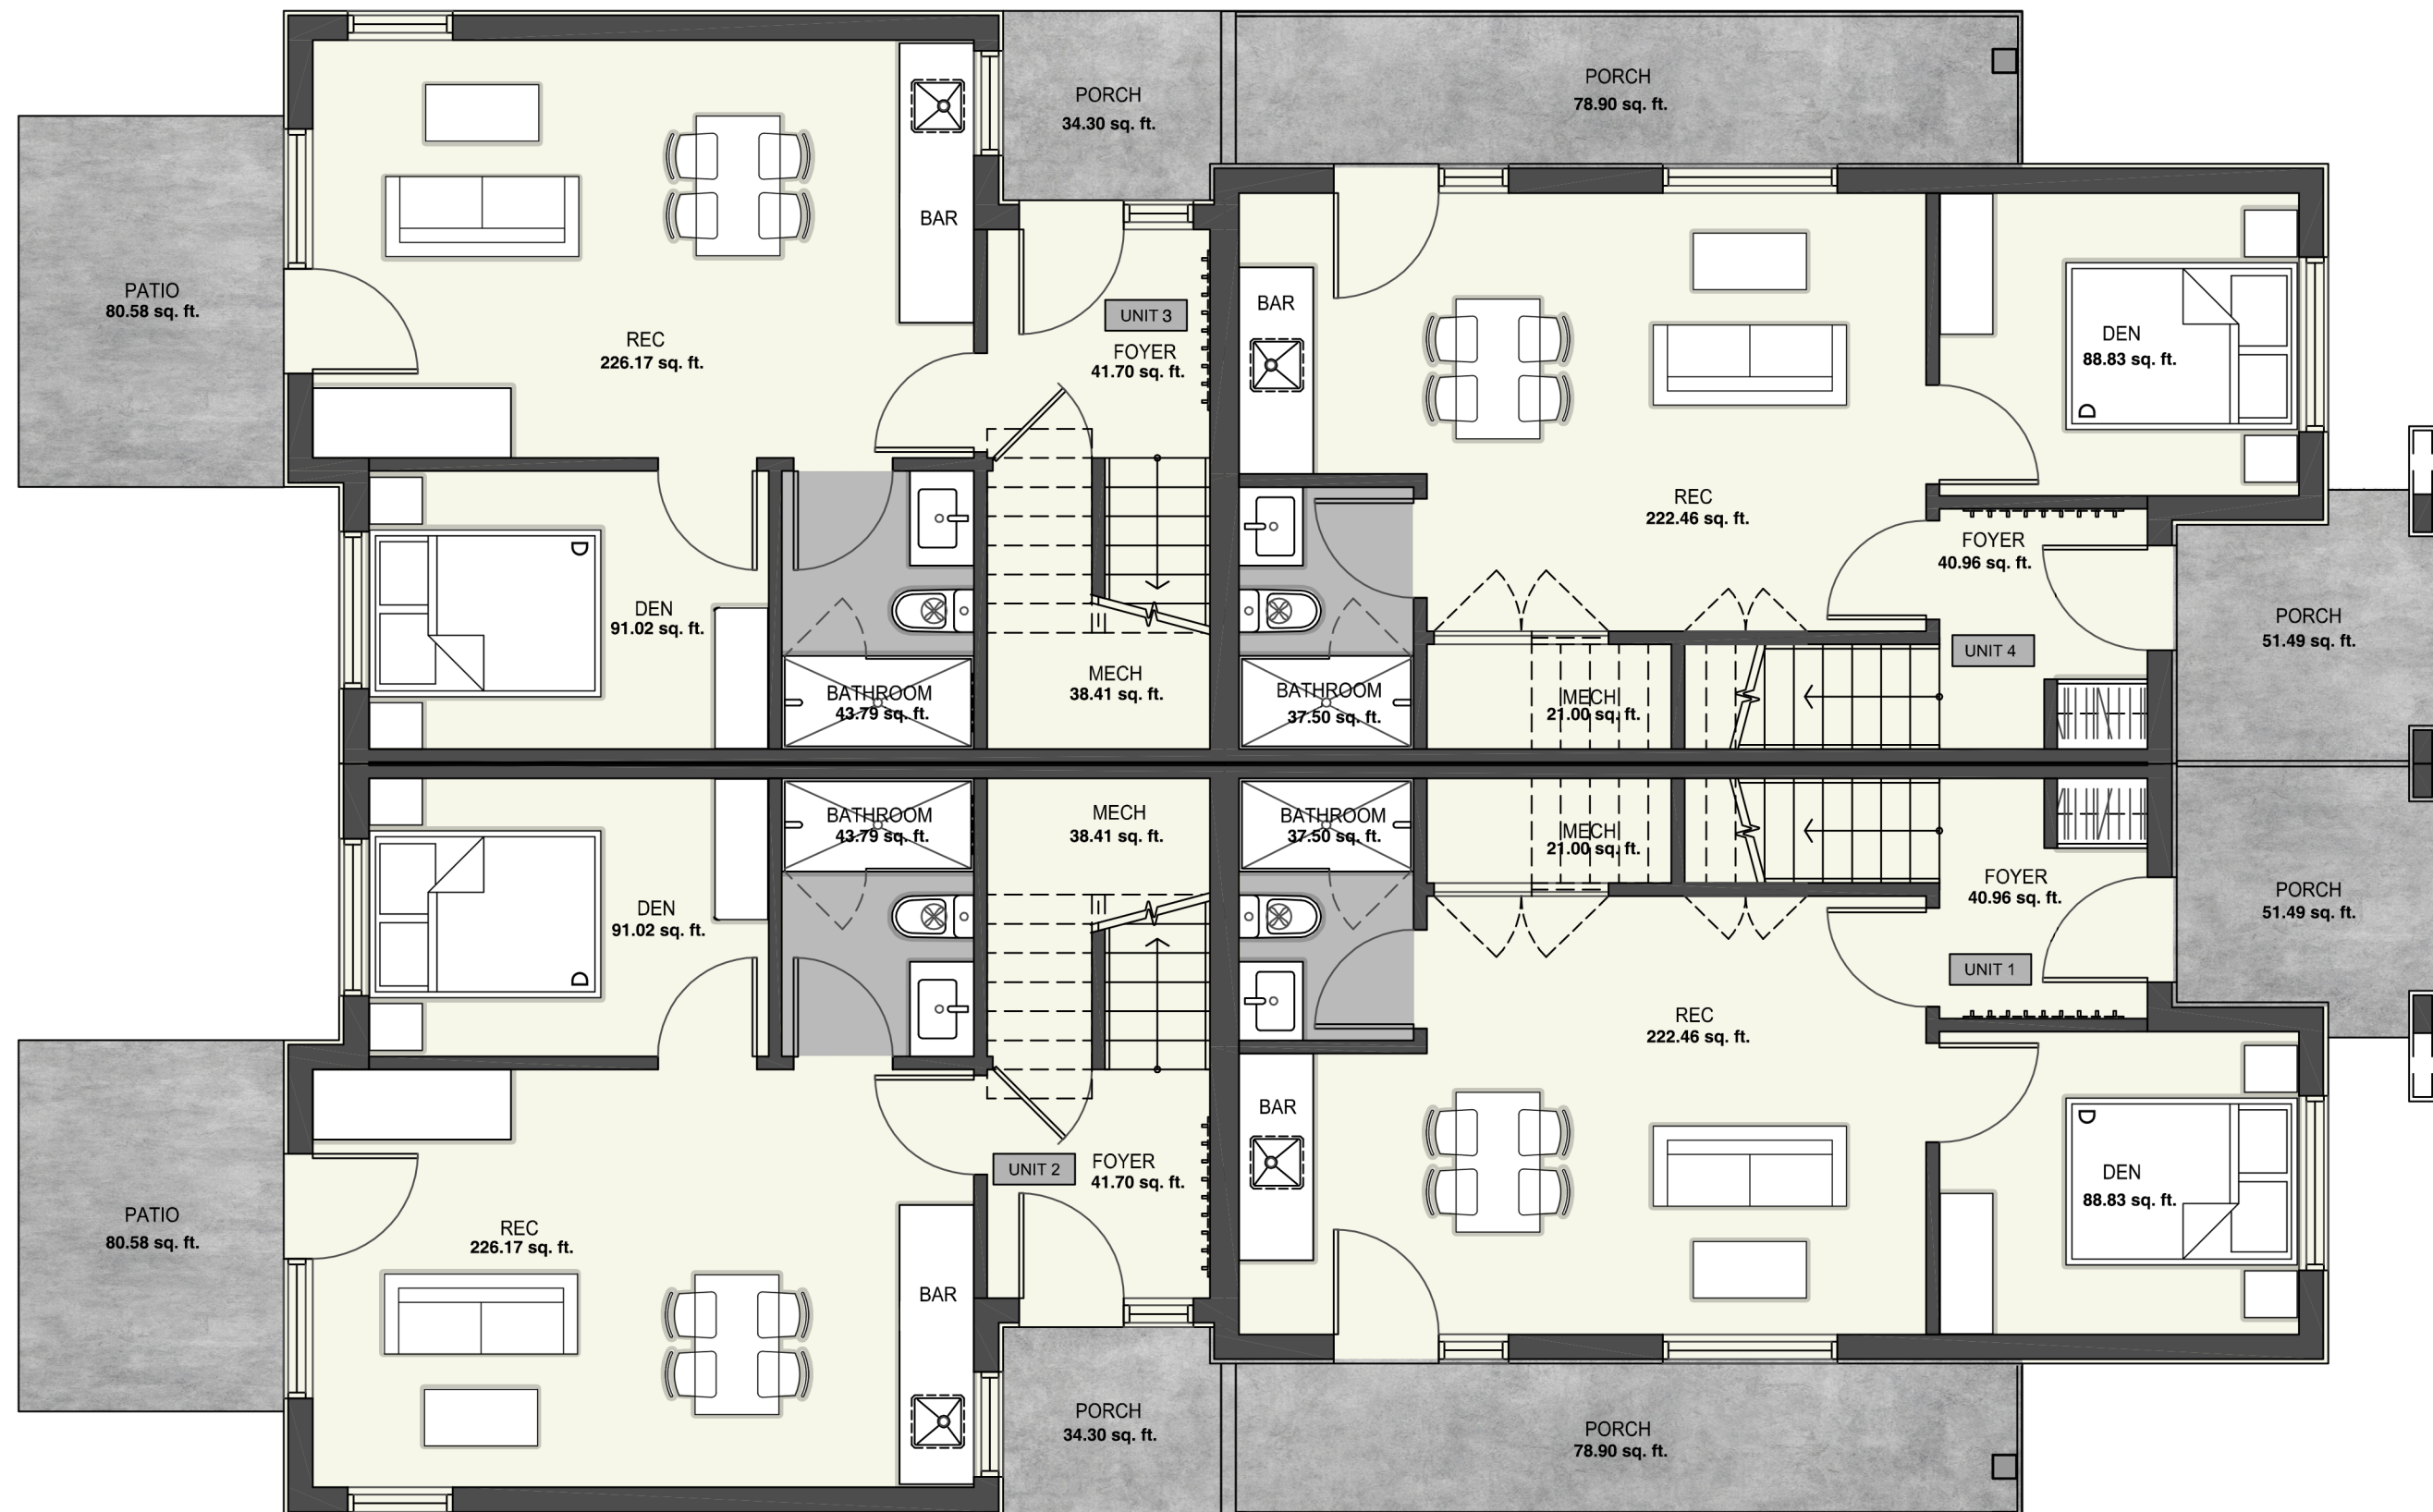

LEVEL 1 FLOOR PLAN (FRONT BLD.)
SCALE: 1/4"=1'-0"

2091.9 SQ. FT.

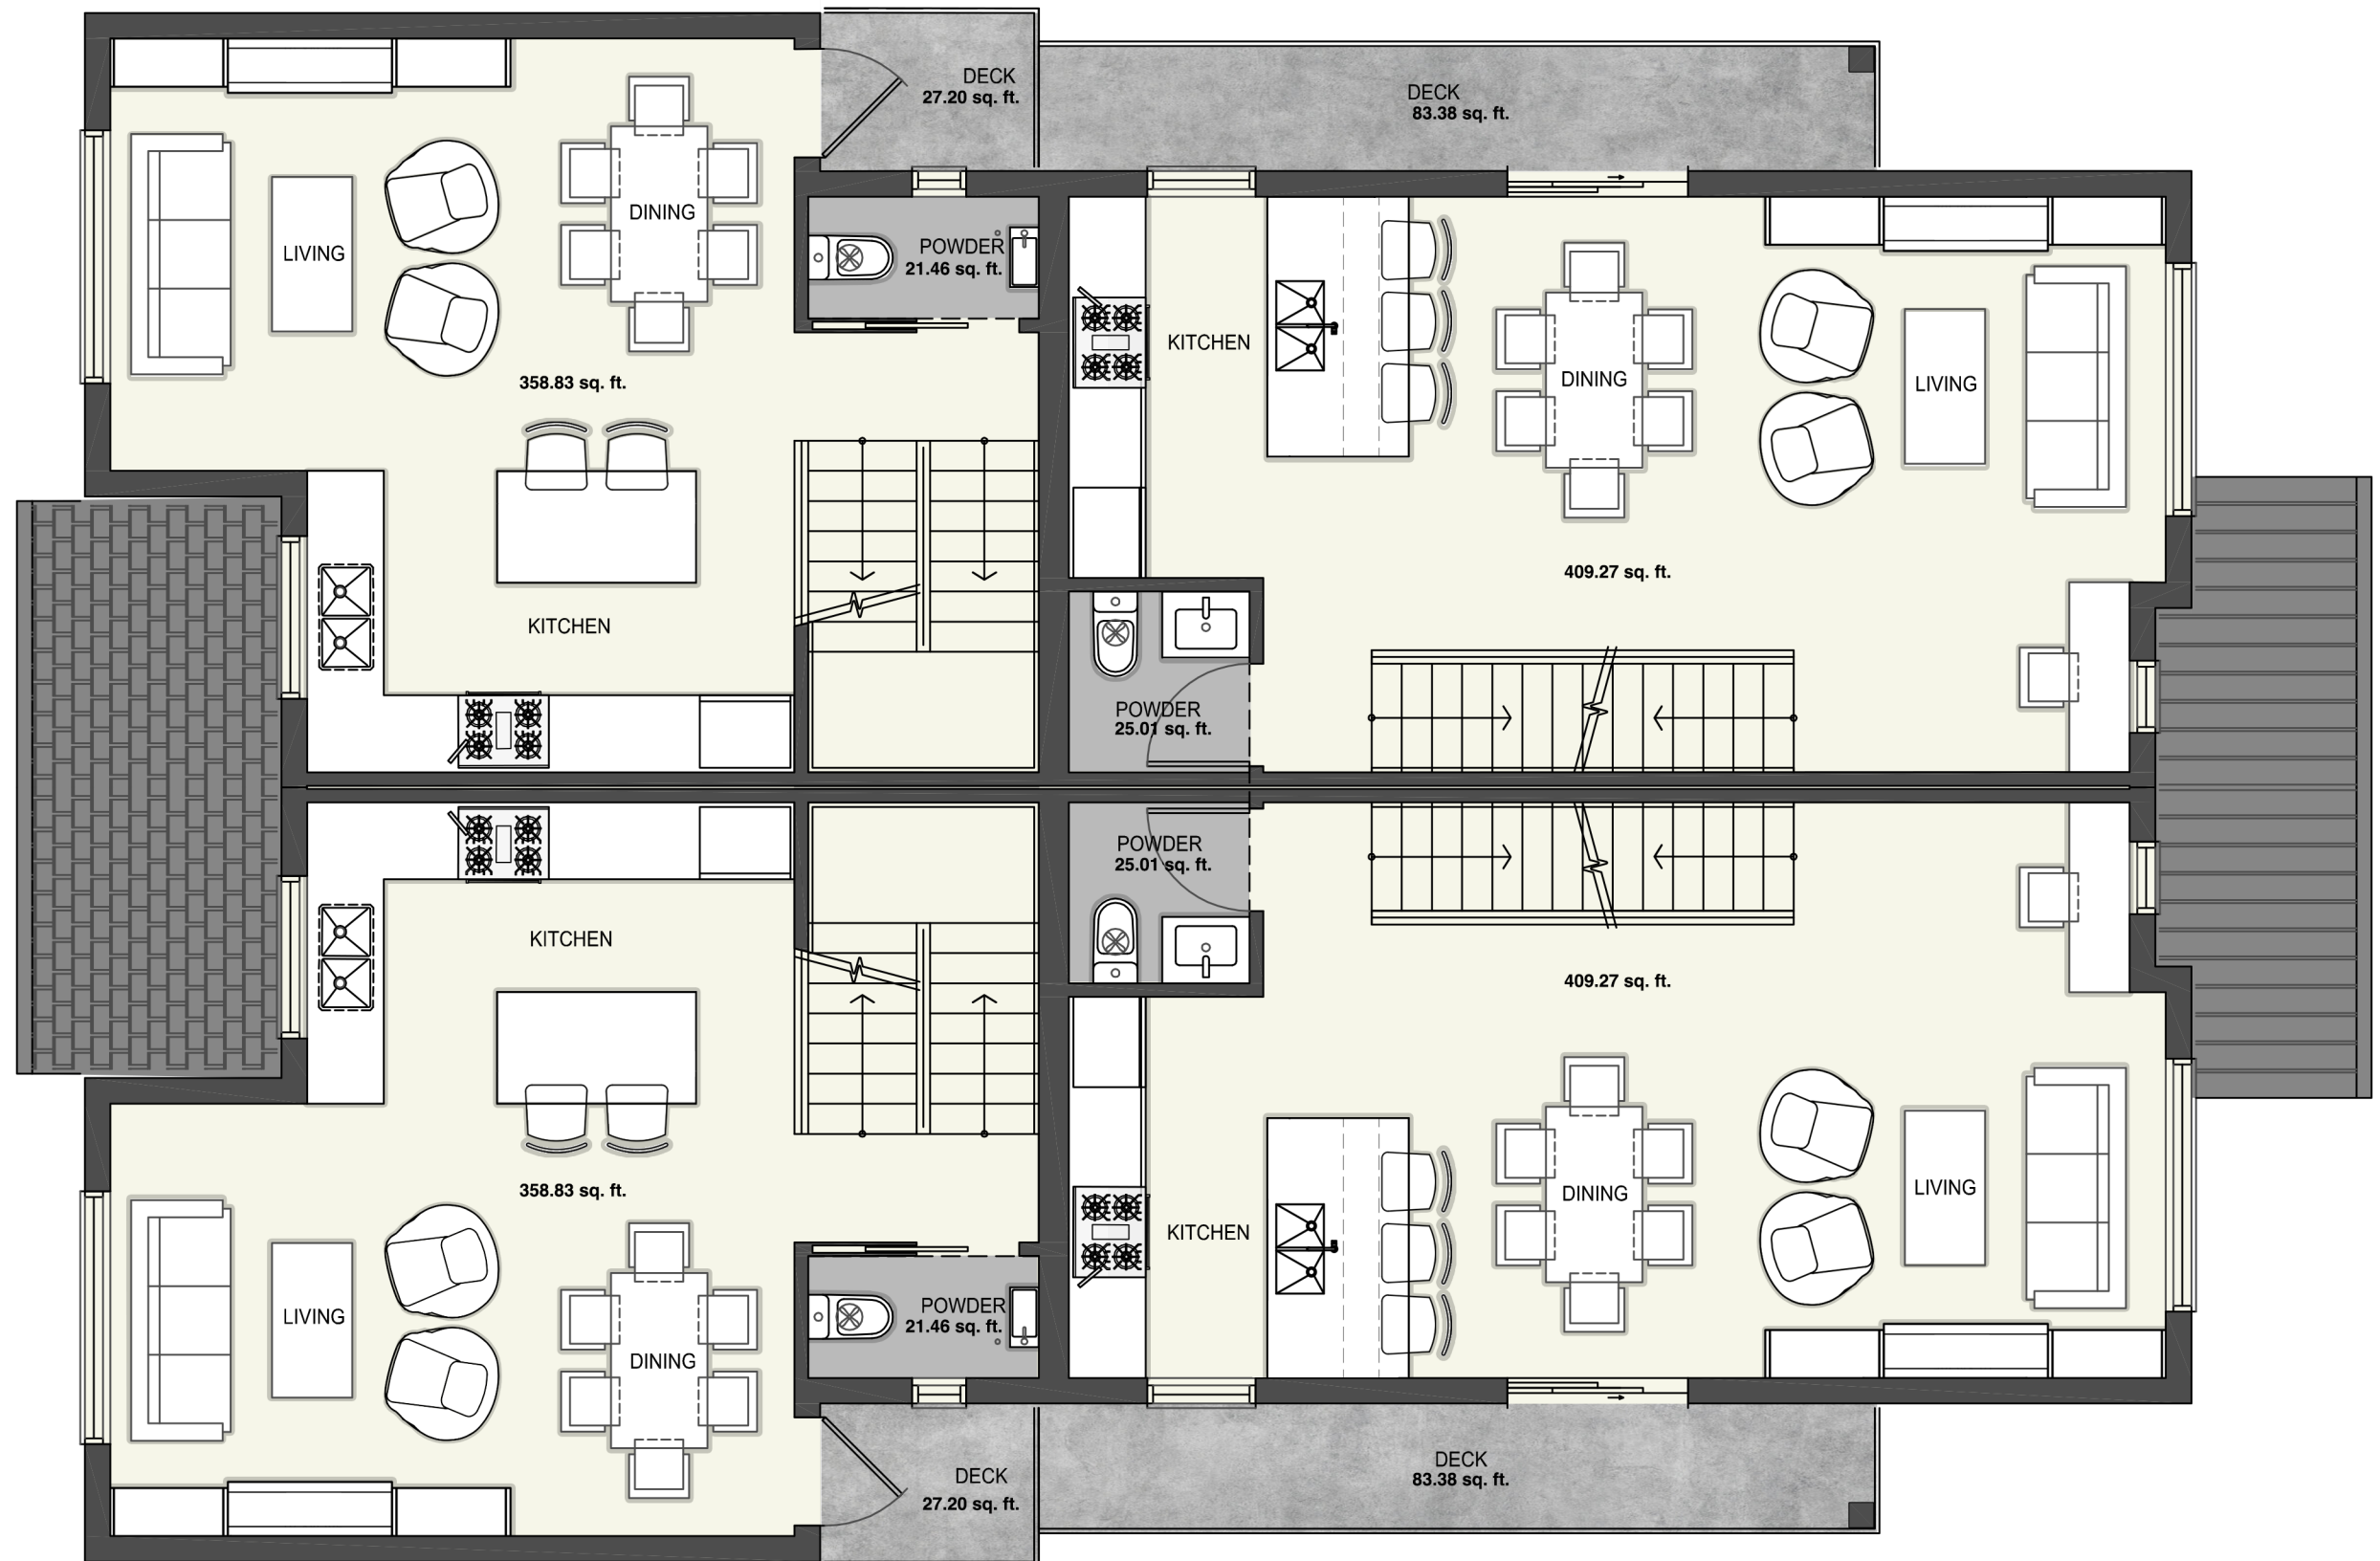

LINE OF FLOOR ABOVE




LEVEL 2 FLOOR PLAN (FRONT BLD.) 2092.7 SQ. FT.
SCALE: 1/4"=1'-0"



LEVEL 3 FLOOR PLAN (FRONT BLD.)
SCALE: 1/4"=1'-0"


2461.9 SQ. FT.

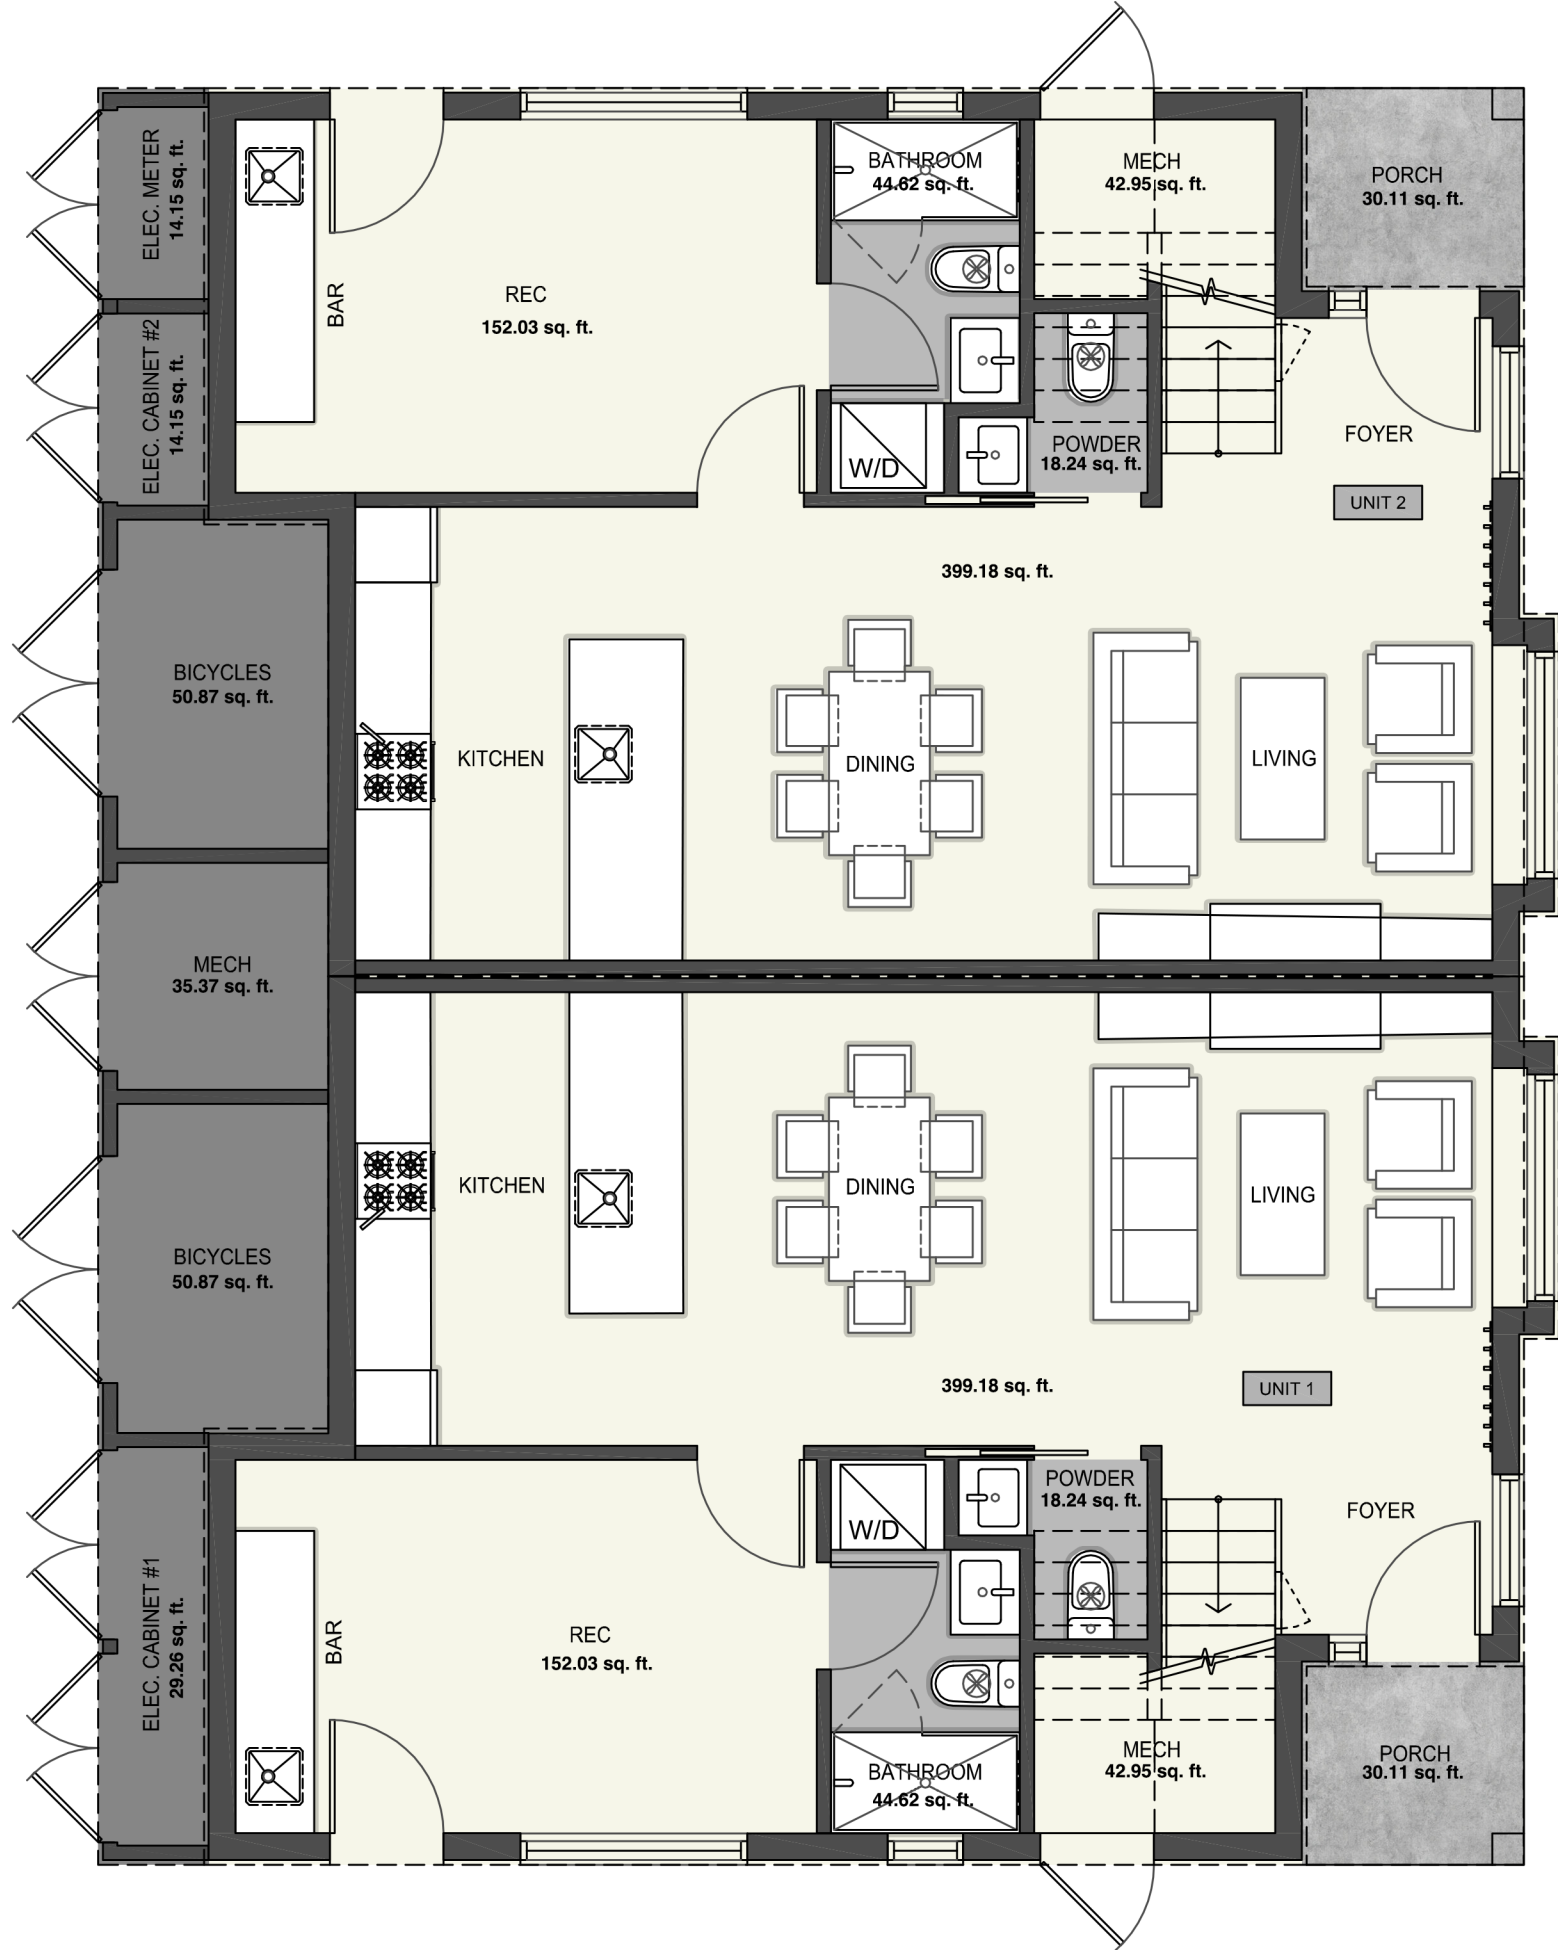

LEVEL 1 FLOOR PLAN (REAR BLD.)

SCALE: 1/4"=1'-0"

1726.7 SQ. FT.

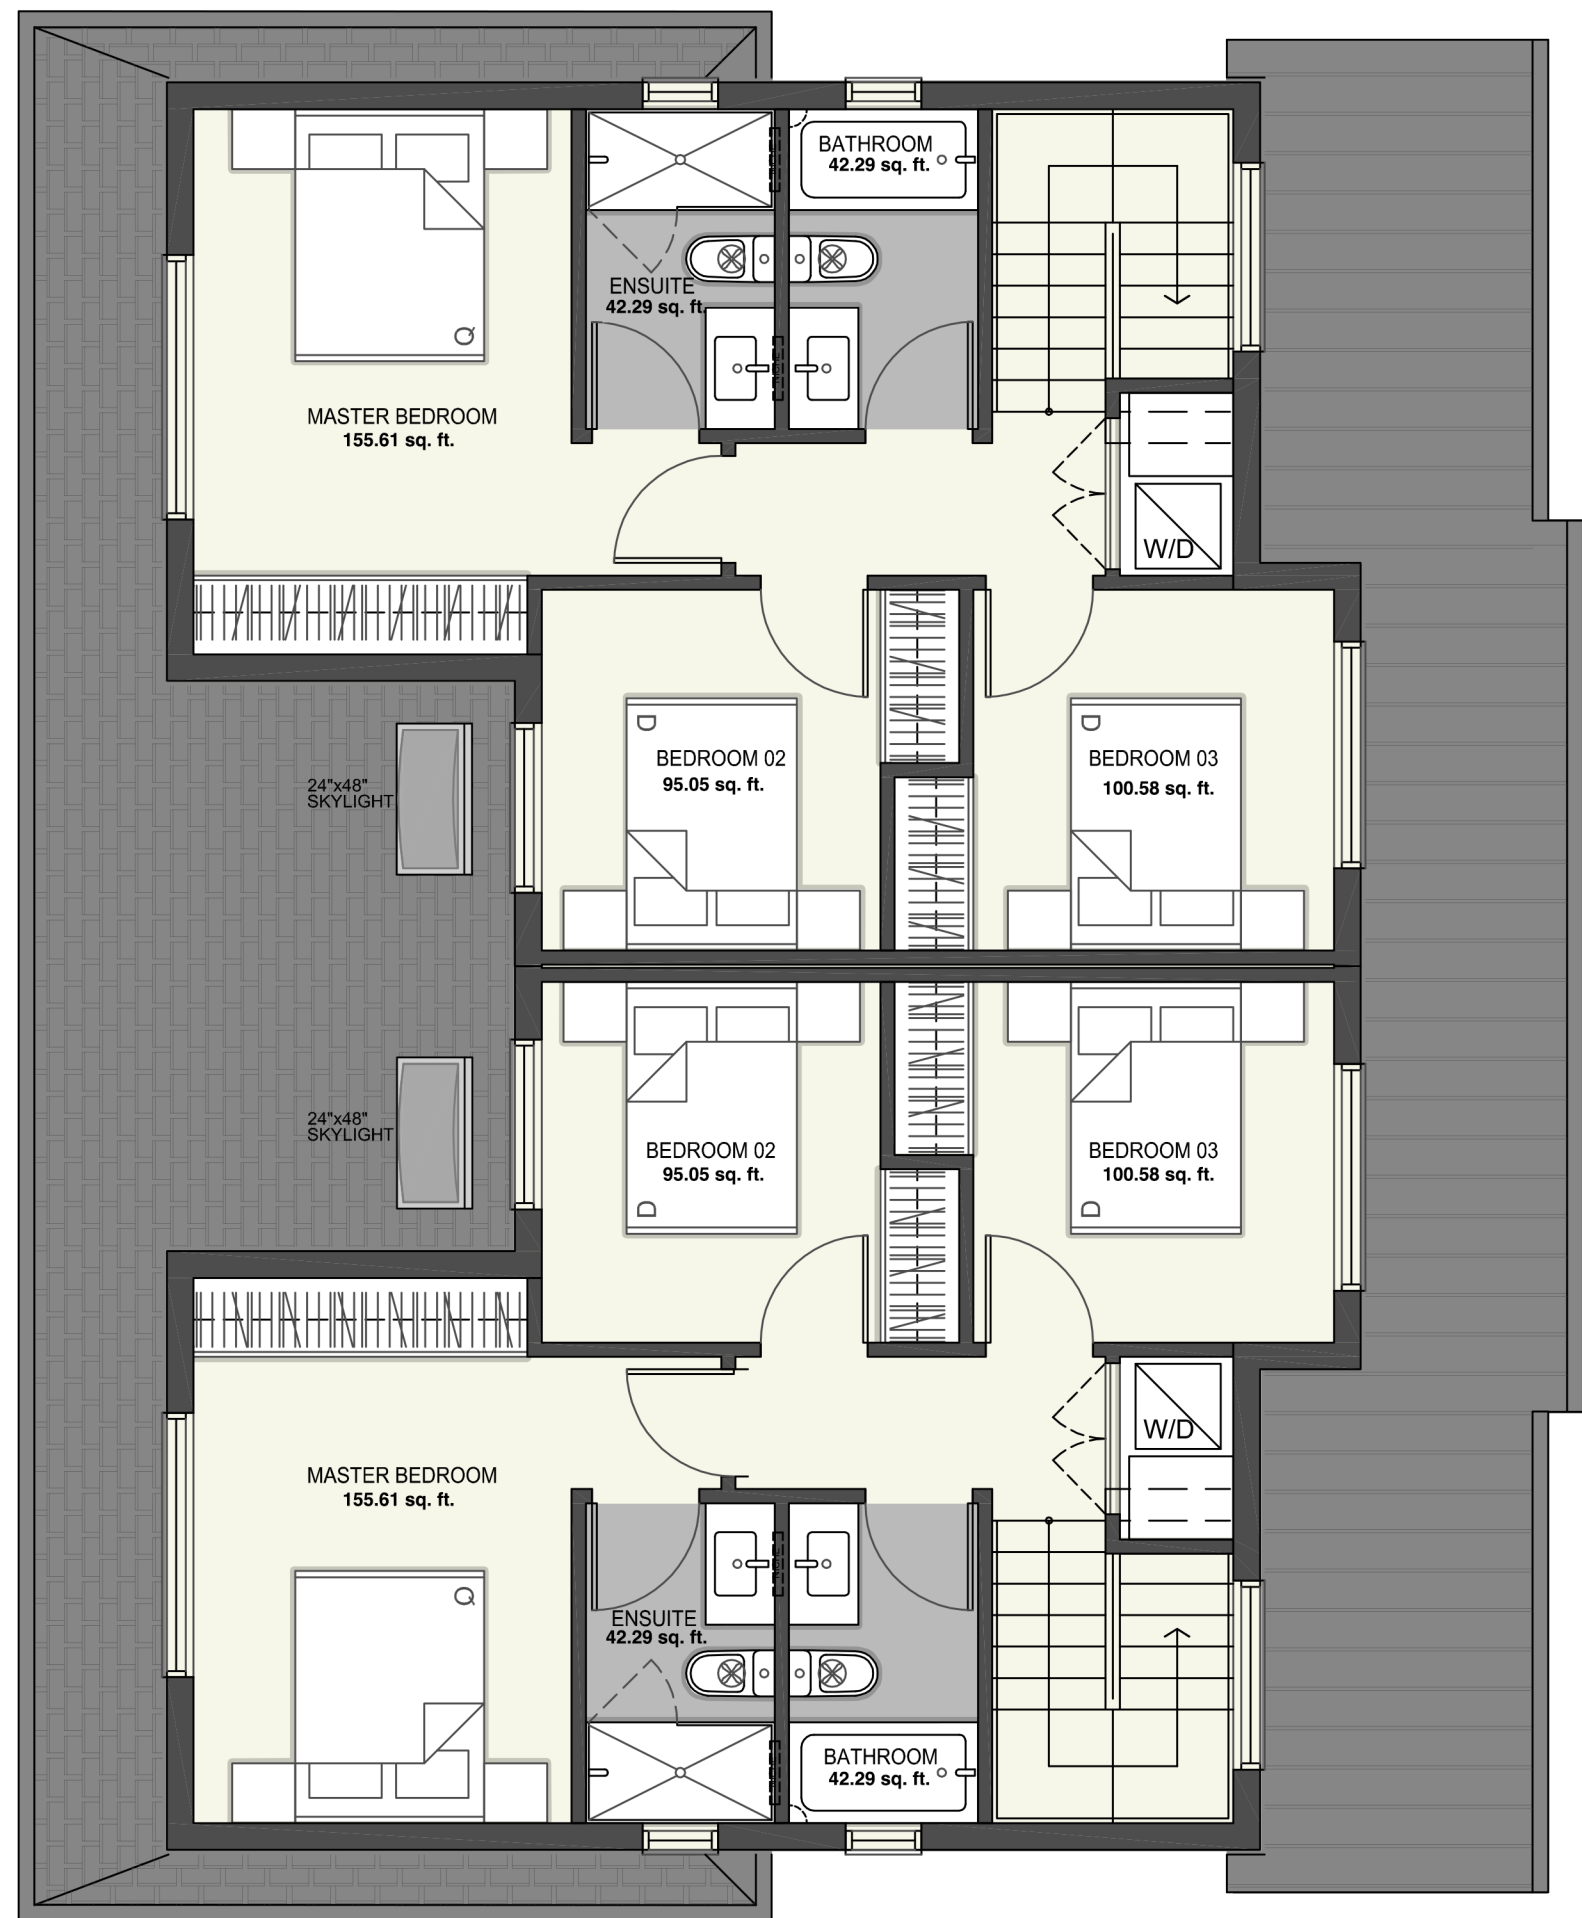

LEVEL 2 FLOOR PLAN (REAR BLD.)
SCALE: 1/4"=1'-0"

1291.8 SQ. FT.